


**WSAC APPLICATIONS FOR NGL FRACTIONATION
FLOW DIAGRAM**

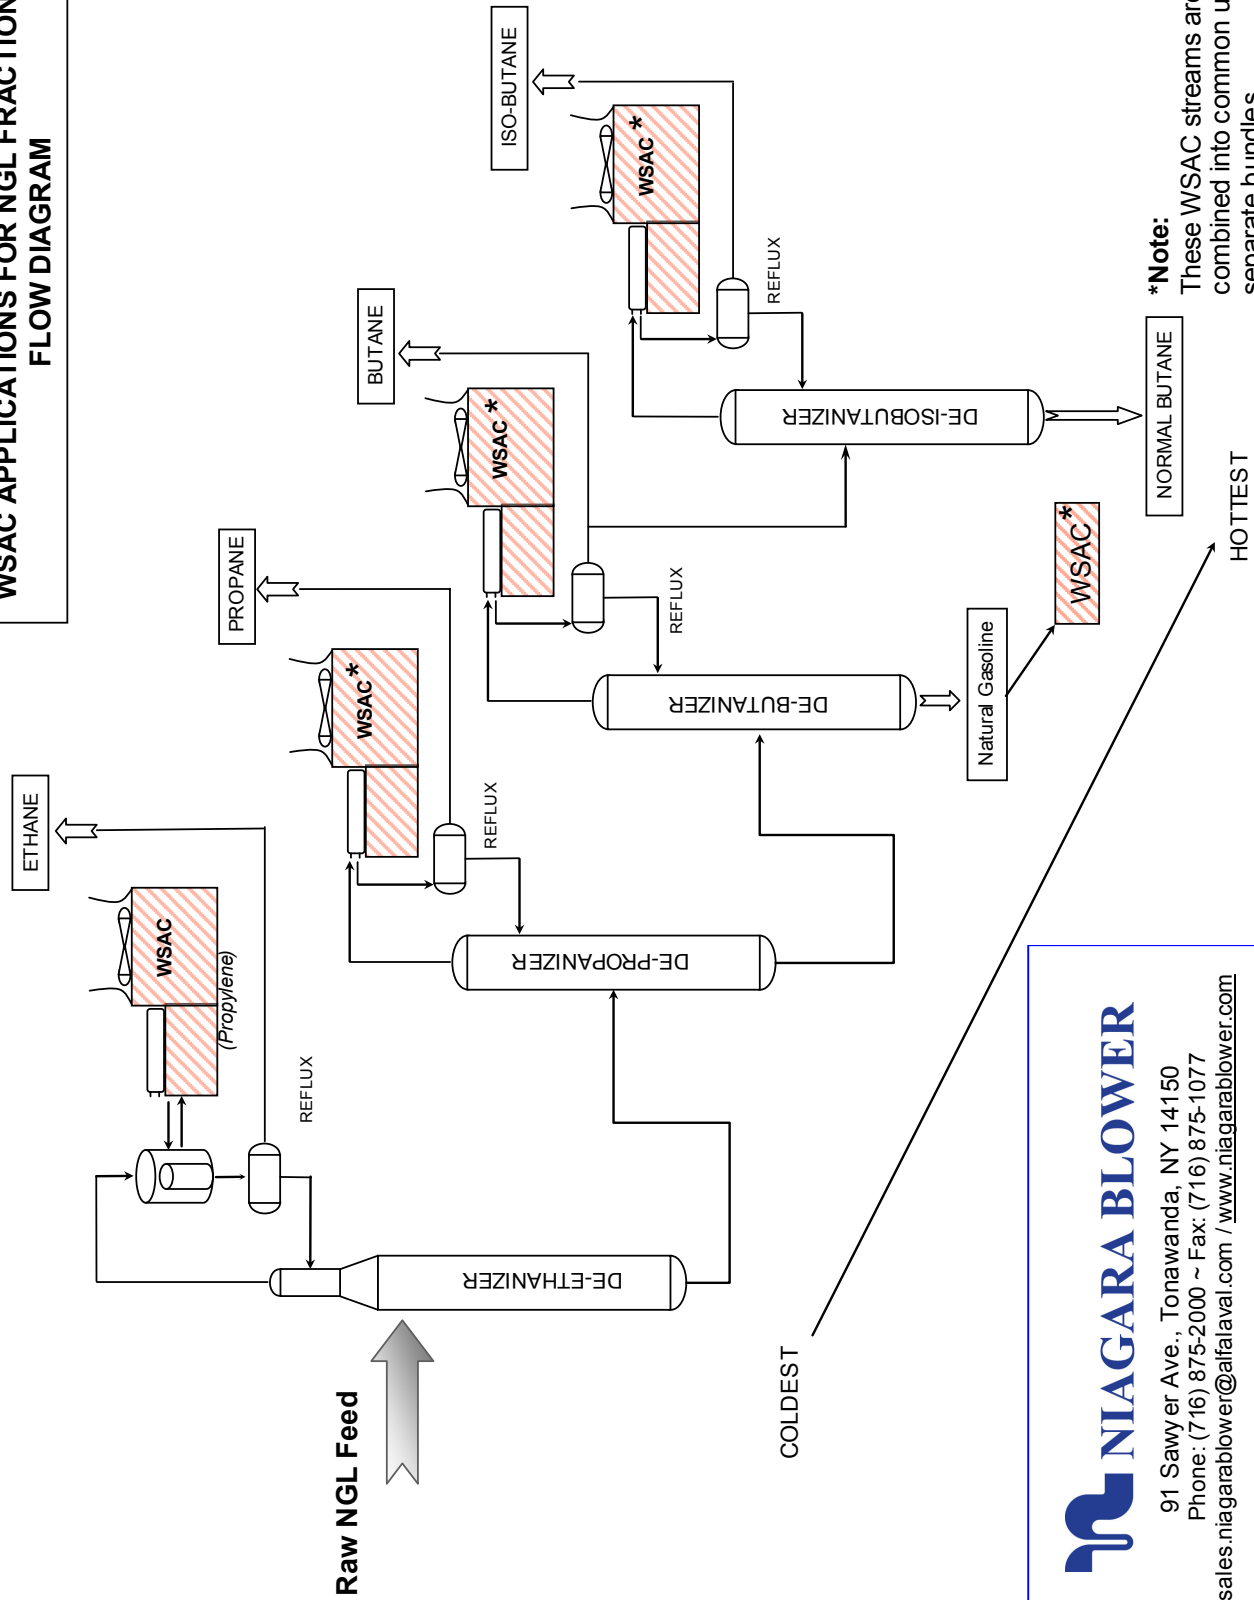

***Note:**
These WSAC streams are
combined into common unit with
separate bundles.

NIAGARA BLOWER
 91 Sawyer Ave., Tonawanda, NY 14150
 Phone: (716) 875-2000 ~ Fax: (716) 875-1077
sales.niagarablower@alfatal.com / www.niagarablower.com